



Approved by  
Mr. [Signature]  
11/11/11  
10/11/11  
10/11/11

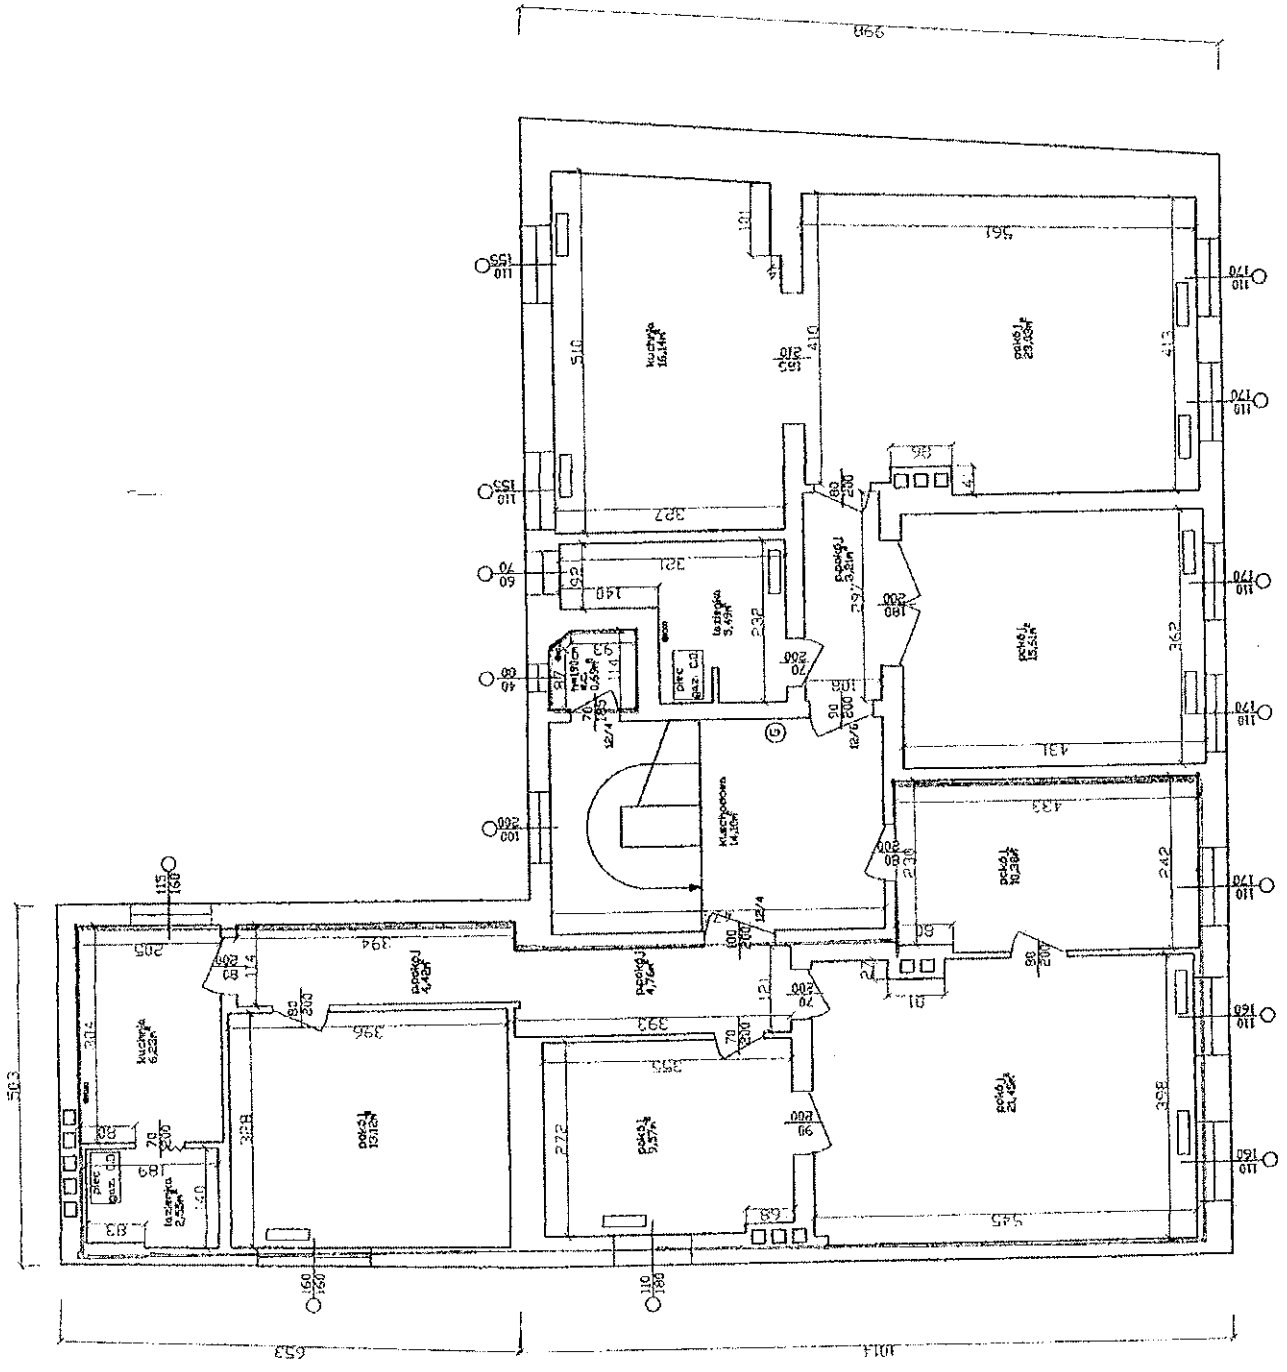

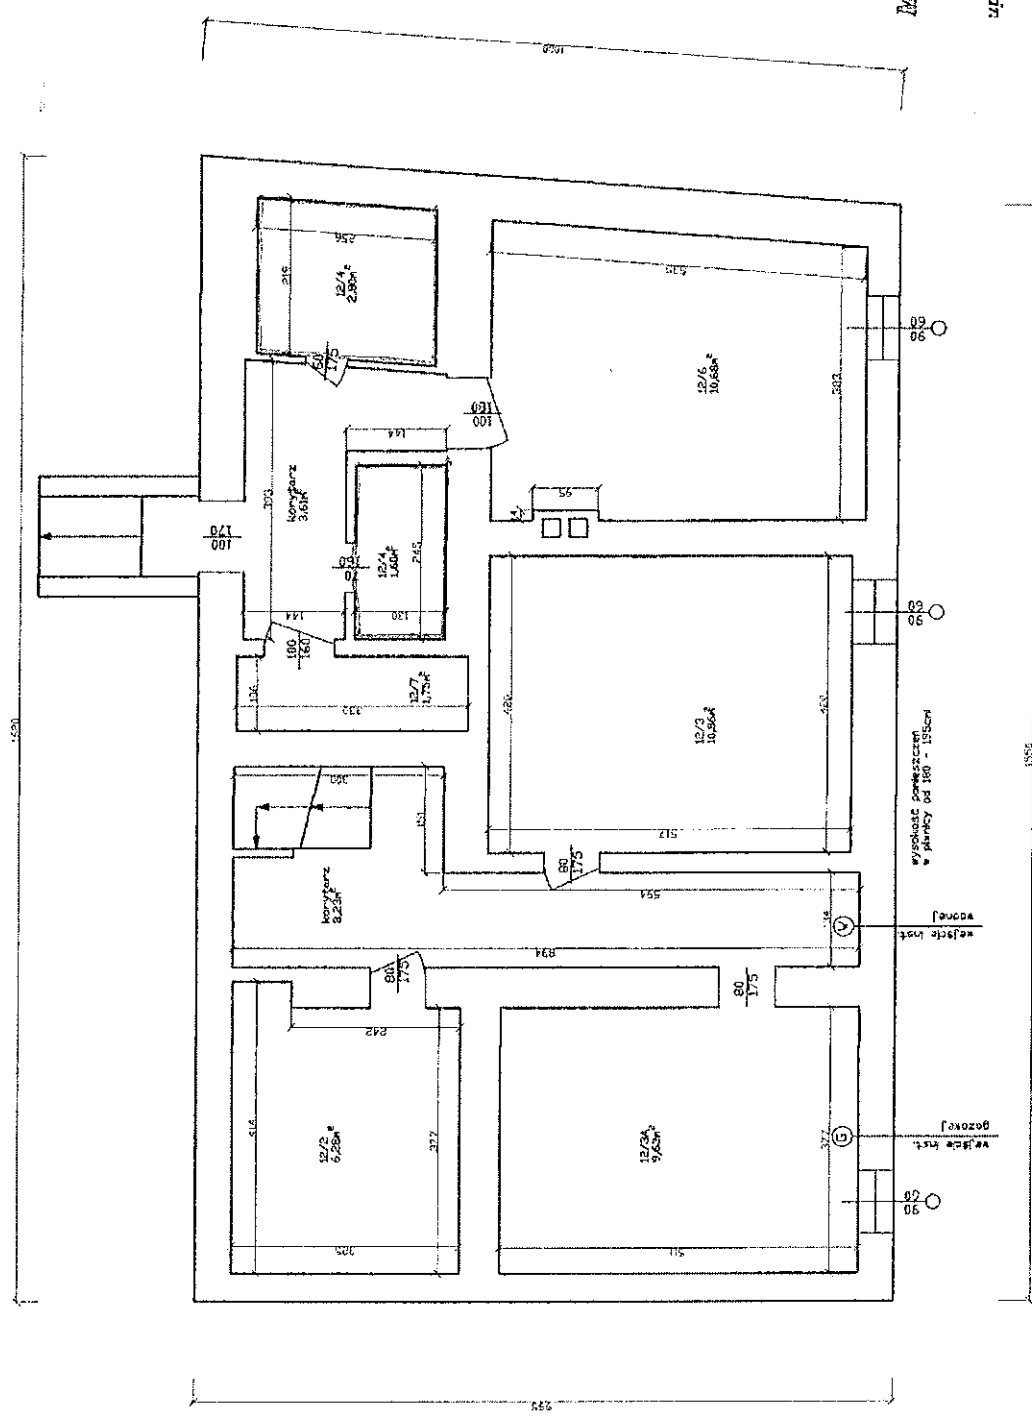

12/1 2.35m<sup>2</sup>  
 12/2 6.25m<sup>2</sup>  
 12/3 9.62m<sup>2</sup>  
 12/4 2.35m<sup>2</sup>  
 12/5 10.96m<sup>2</sup>  
 12/6 3.61m<sup>2</sup>  
 12/7 3.70m<sup>2</sup>  
 12/8 3.61m<sup>2</sup>  
 12/9 1.60m<sup>2</sup>

2014-01- - -

Budynek mieszkalno-usługowy Kotobrzesg. ul. Narutowicza 12	
RZUT PIWNICY	
RYŚ.NR 1	SKALA 1:100