


**WIATA TYPU "A"**

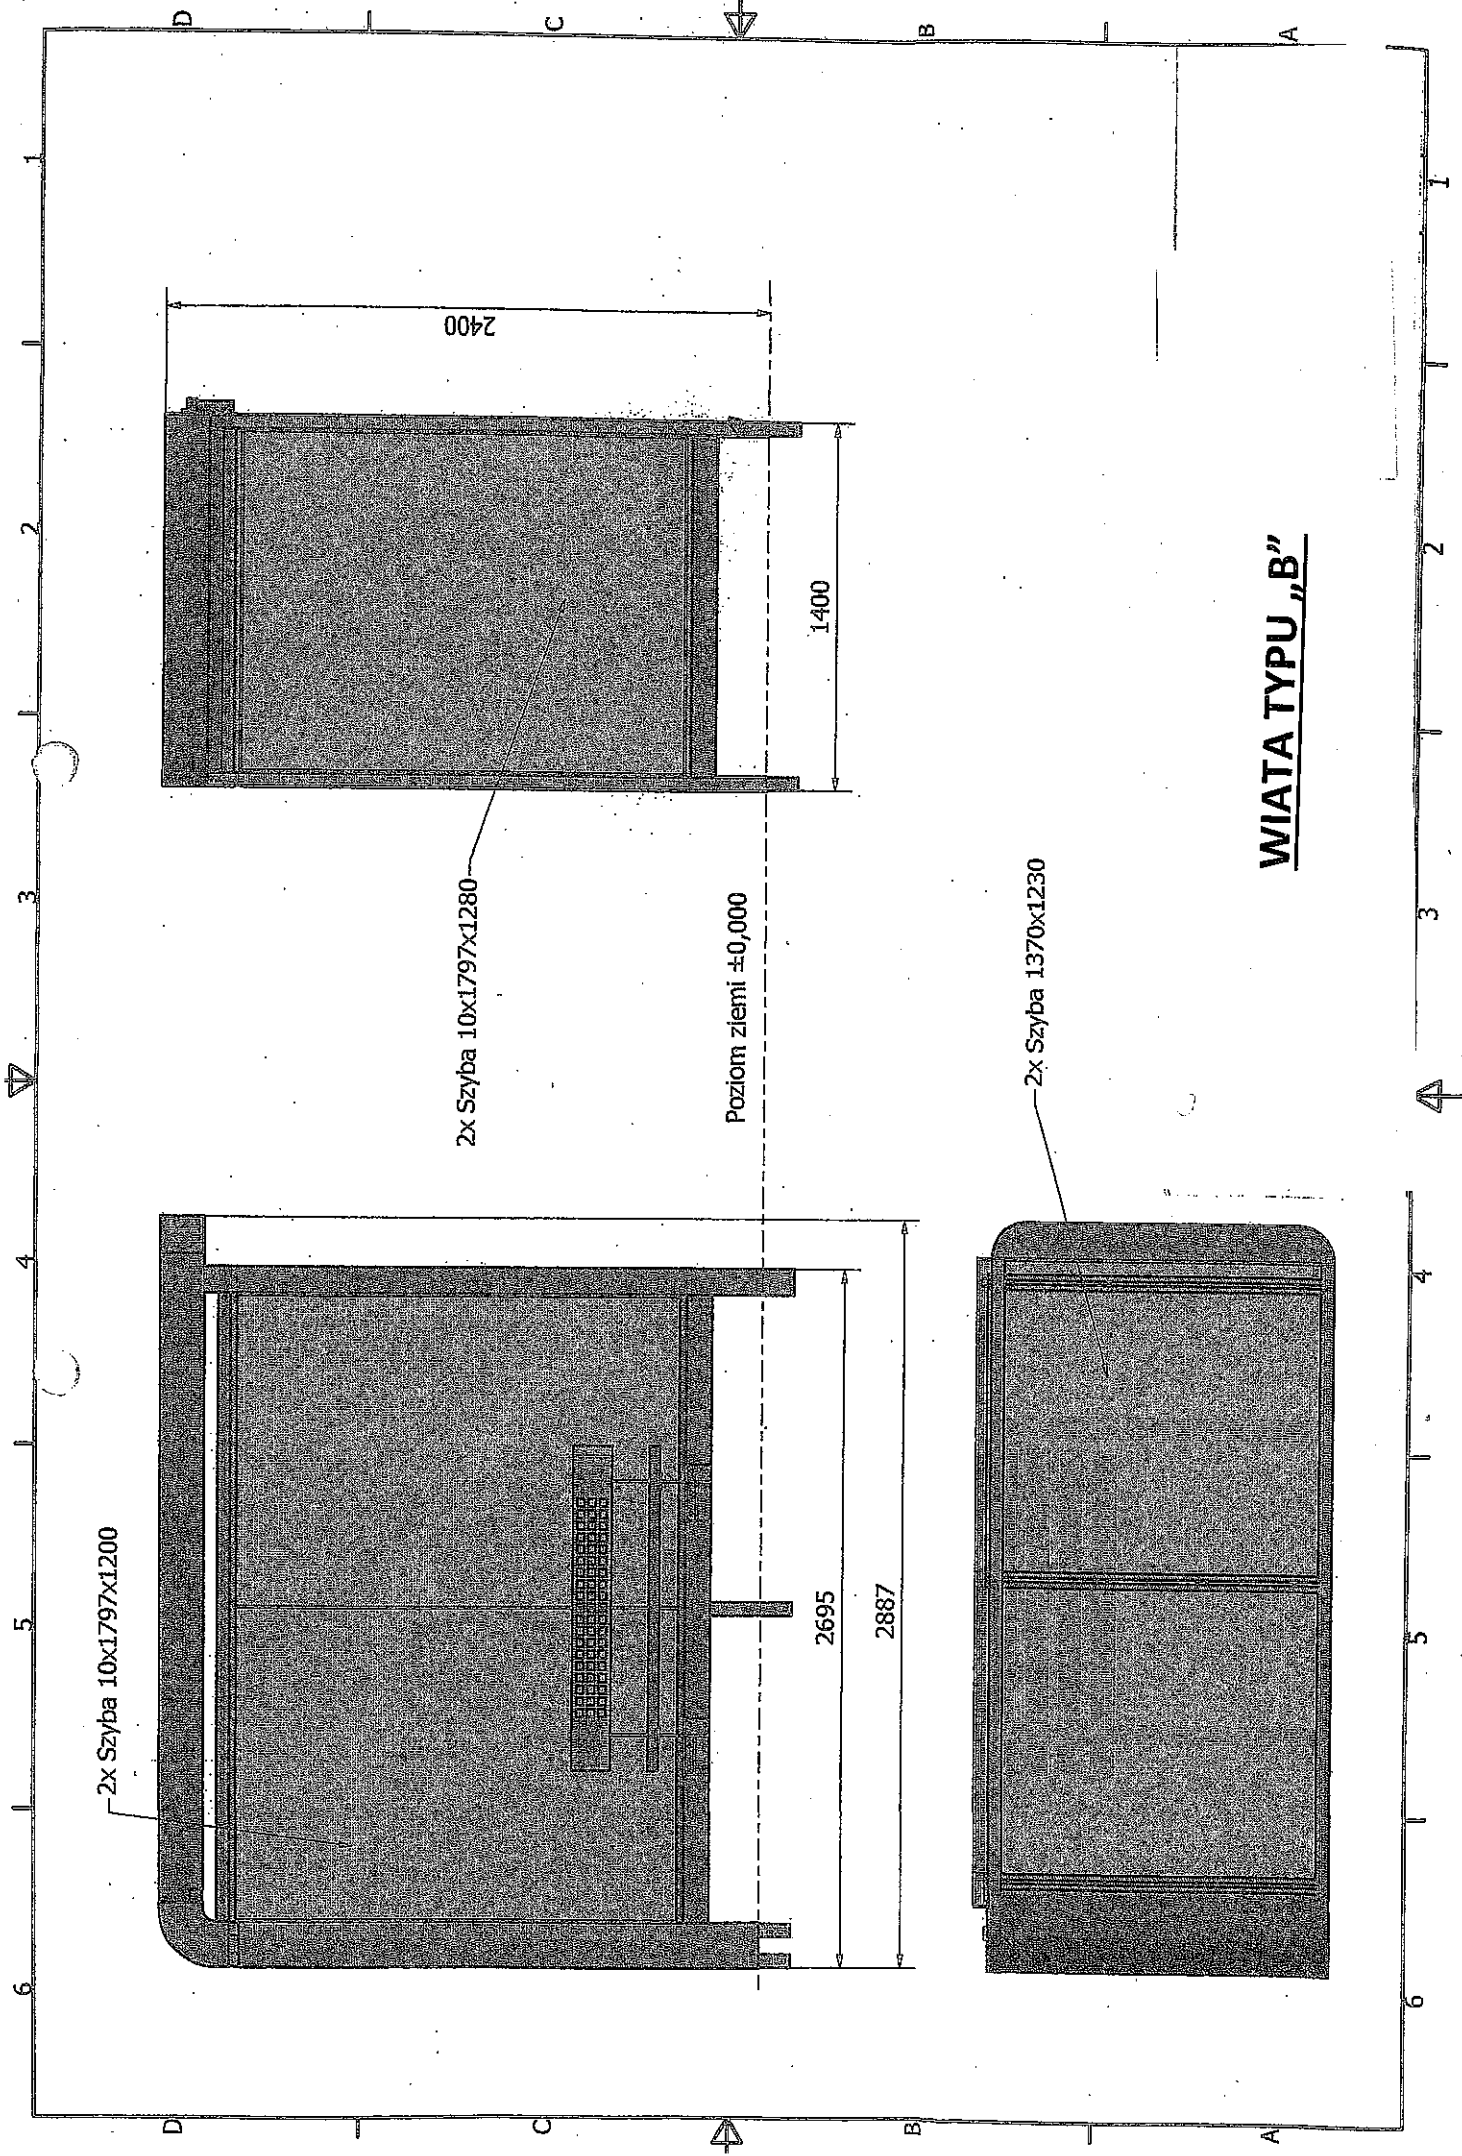

**WIATA TYPU "B"**

2400

1400

2x Szyba 10x1797x1280


Poziom ziemi ±0,000

2x Szyba 1370x1230


2x Szyba 10x1797x1200



2695

2887

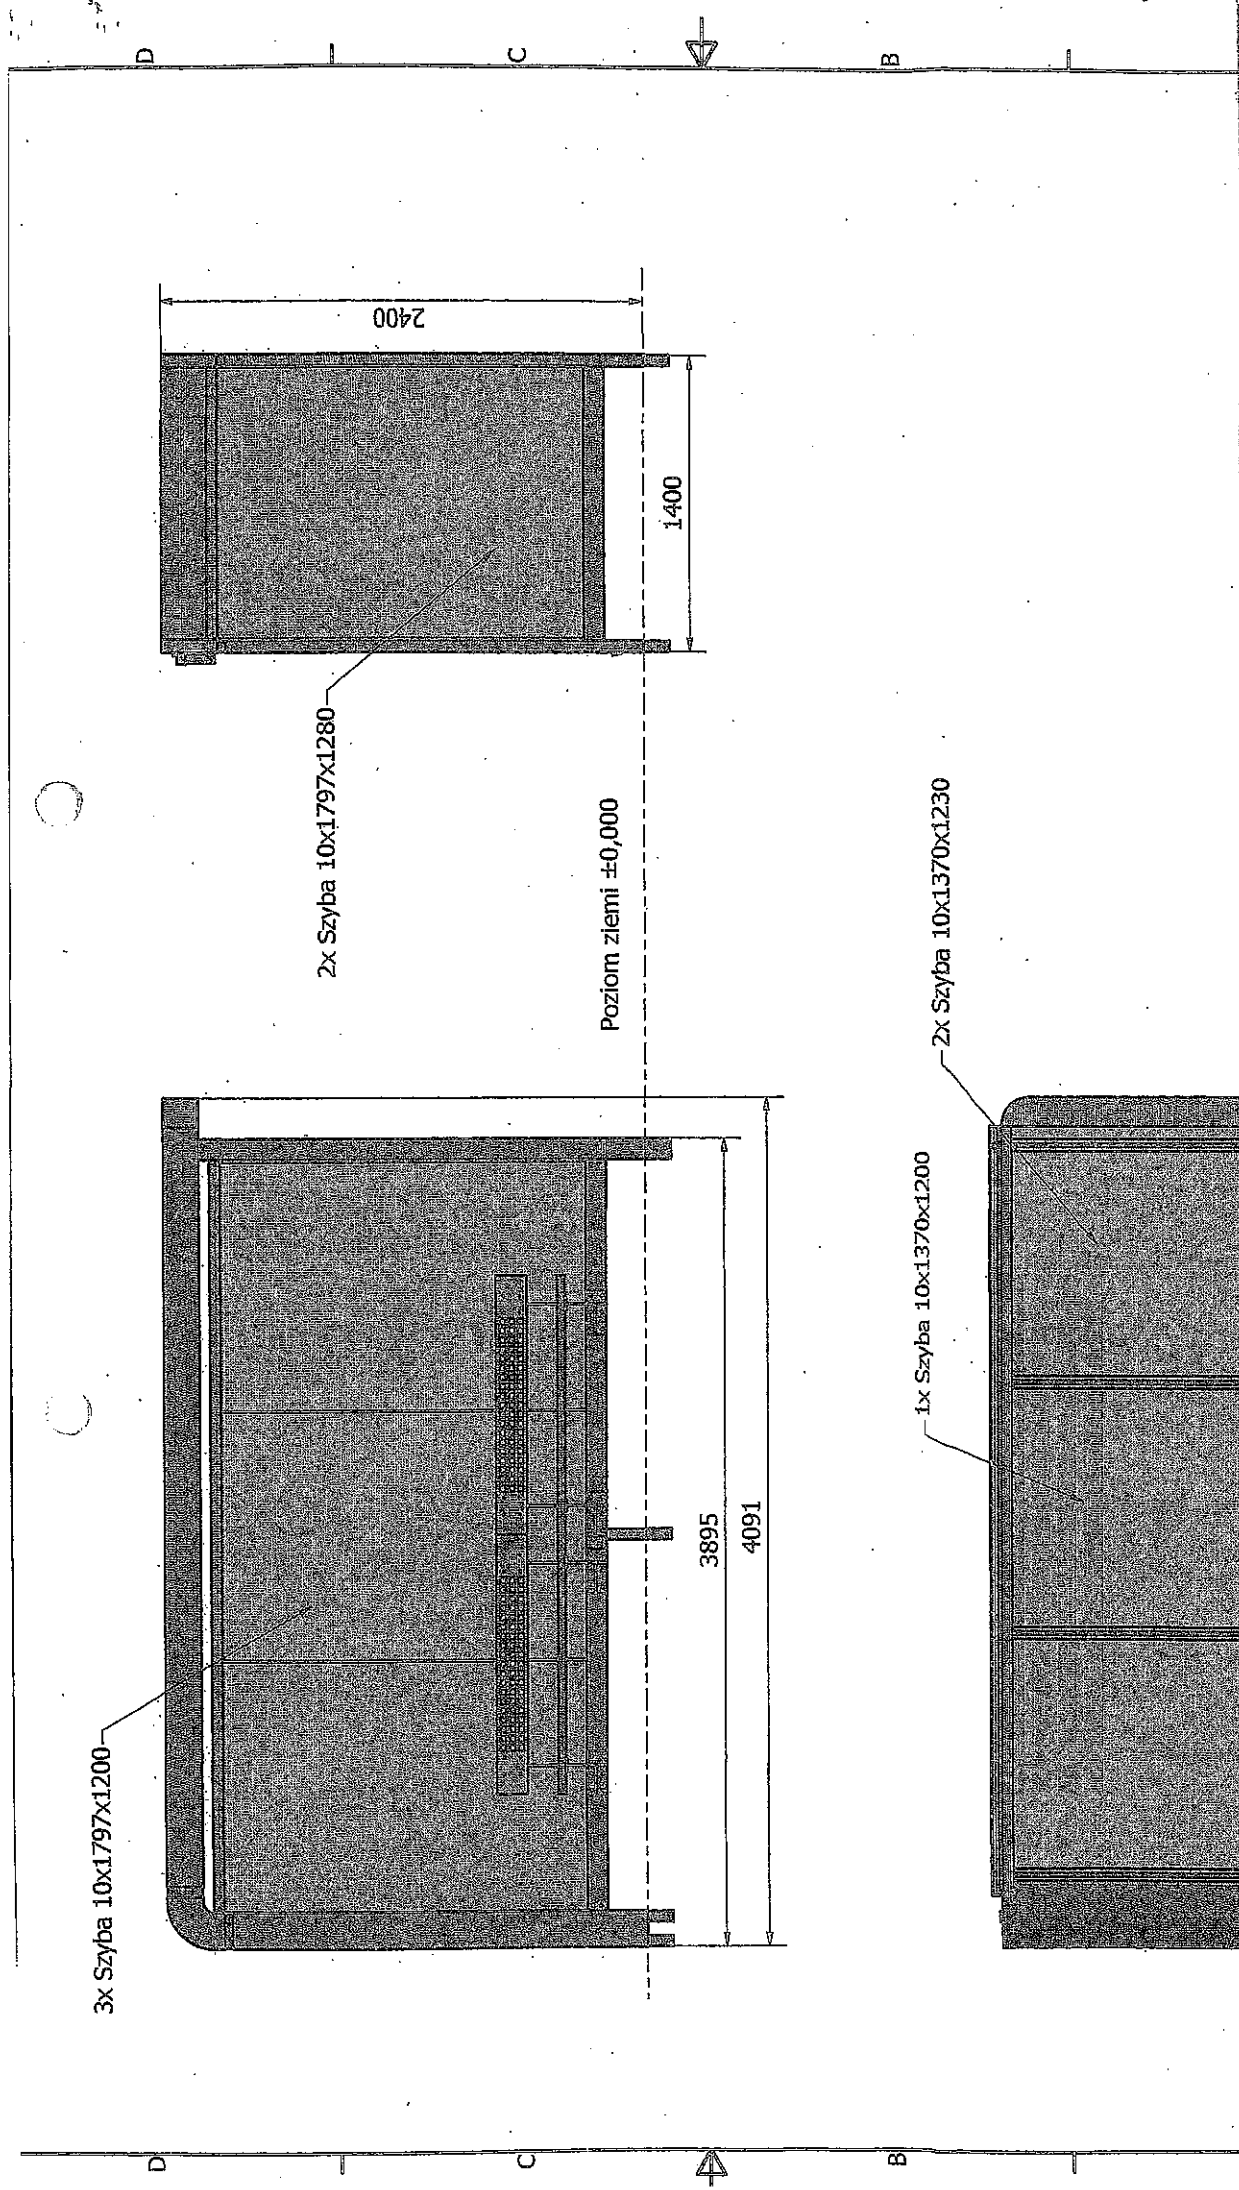

**WIATA TYPU „C”**

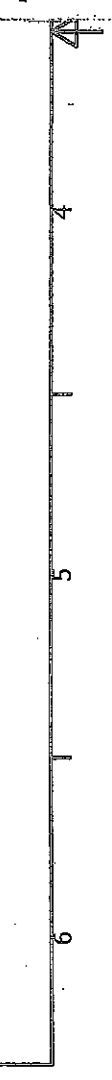


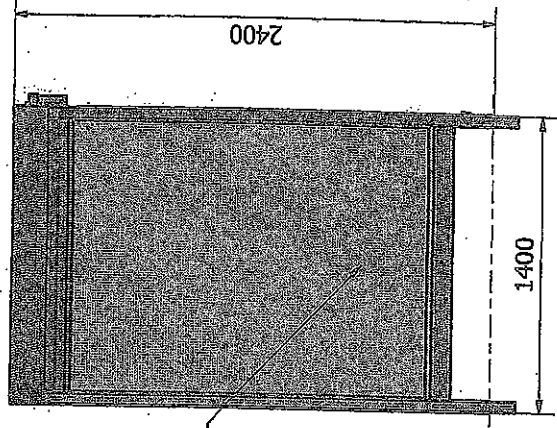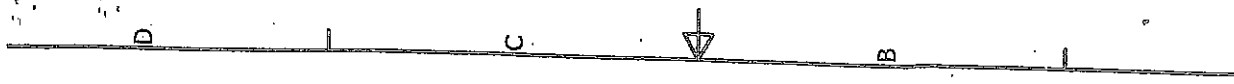

2x Szyba 10x1797x1280

Poziom ziemi ±0,000


2x Szyba 10x1797x1200

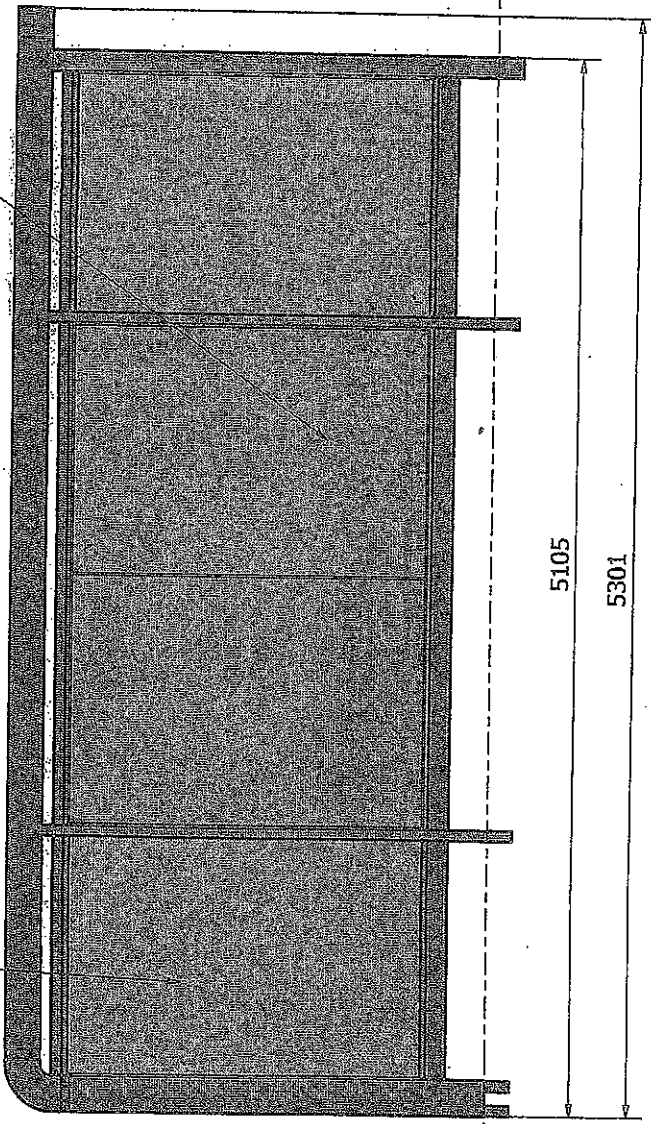

4x Szyba 10x1797x1200



2x Szyba 10x1370x1230

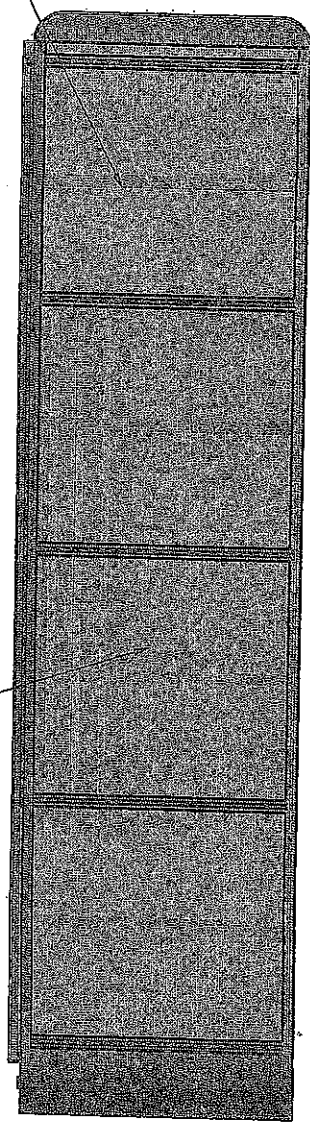


2x Szyba 10x1370x1200

**WIATA TYPU „D”**





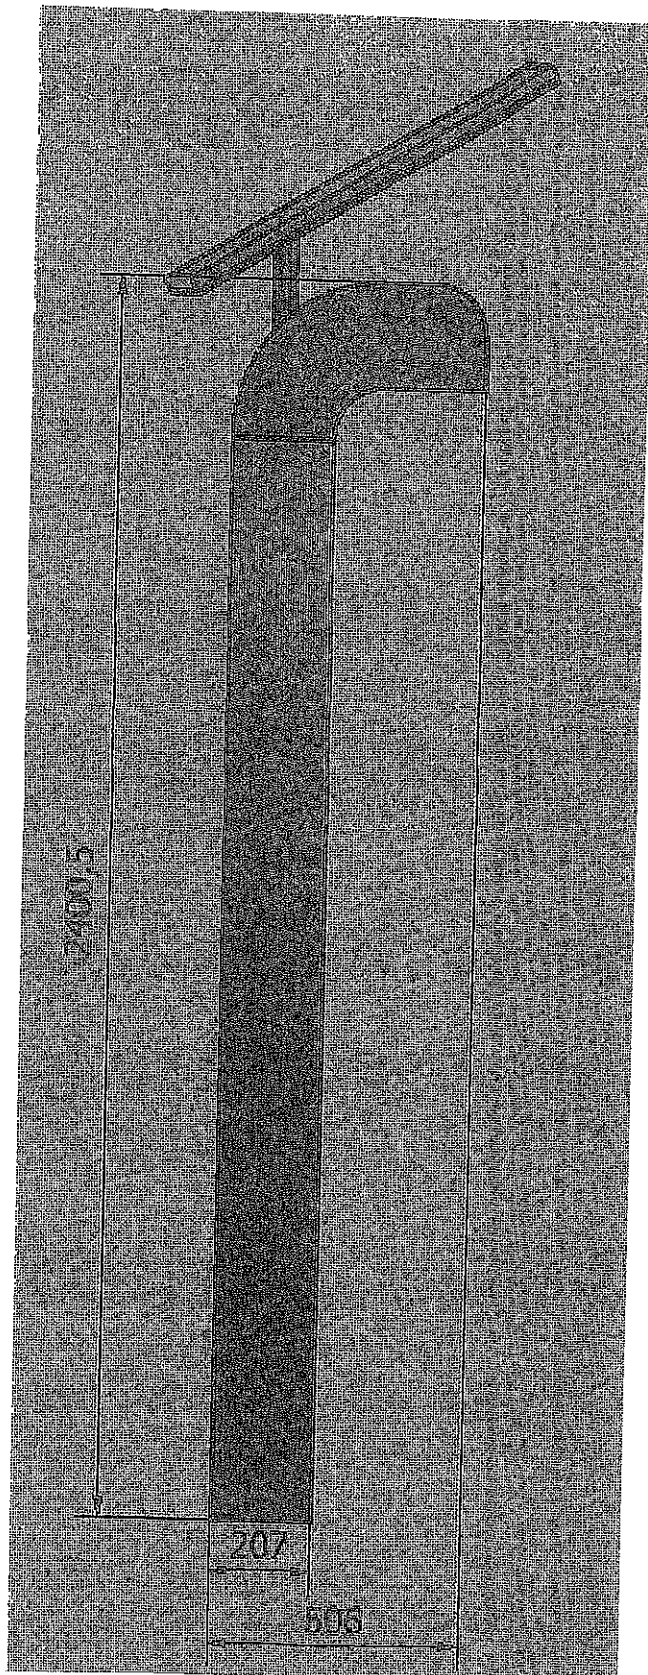

SŁUP MULTIMEDIALNY