

3x Szyba 10x1797x1200

Poziom ziemi ±0,000

3895


4091

1x Szyba 10x1370x1200

2x Szyba 10x1370x1230

WIATA TYPU „A”



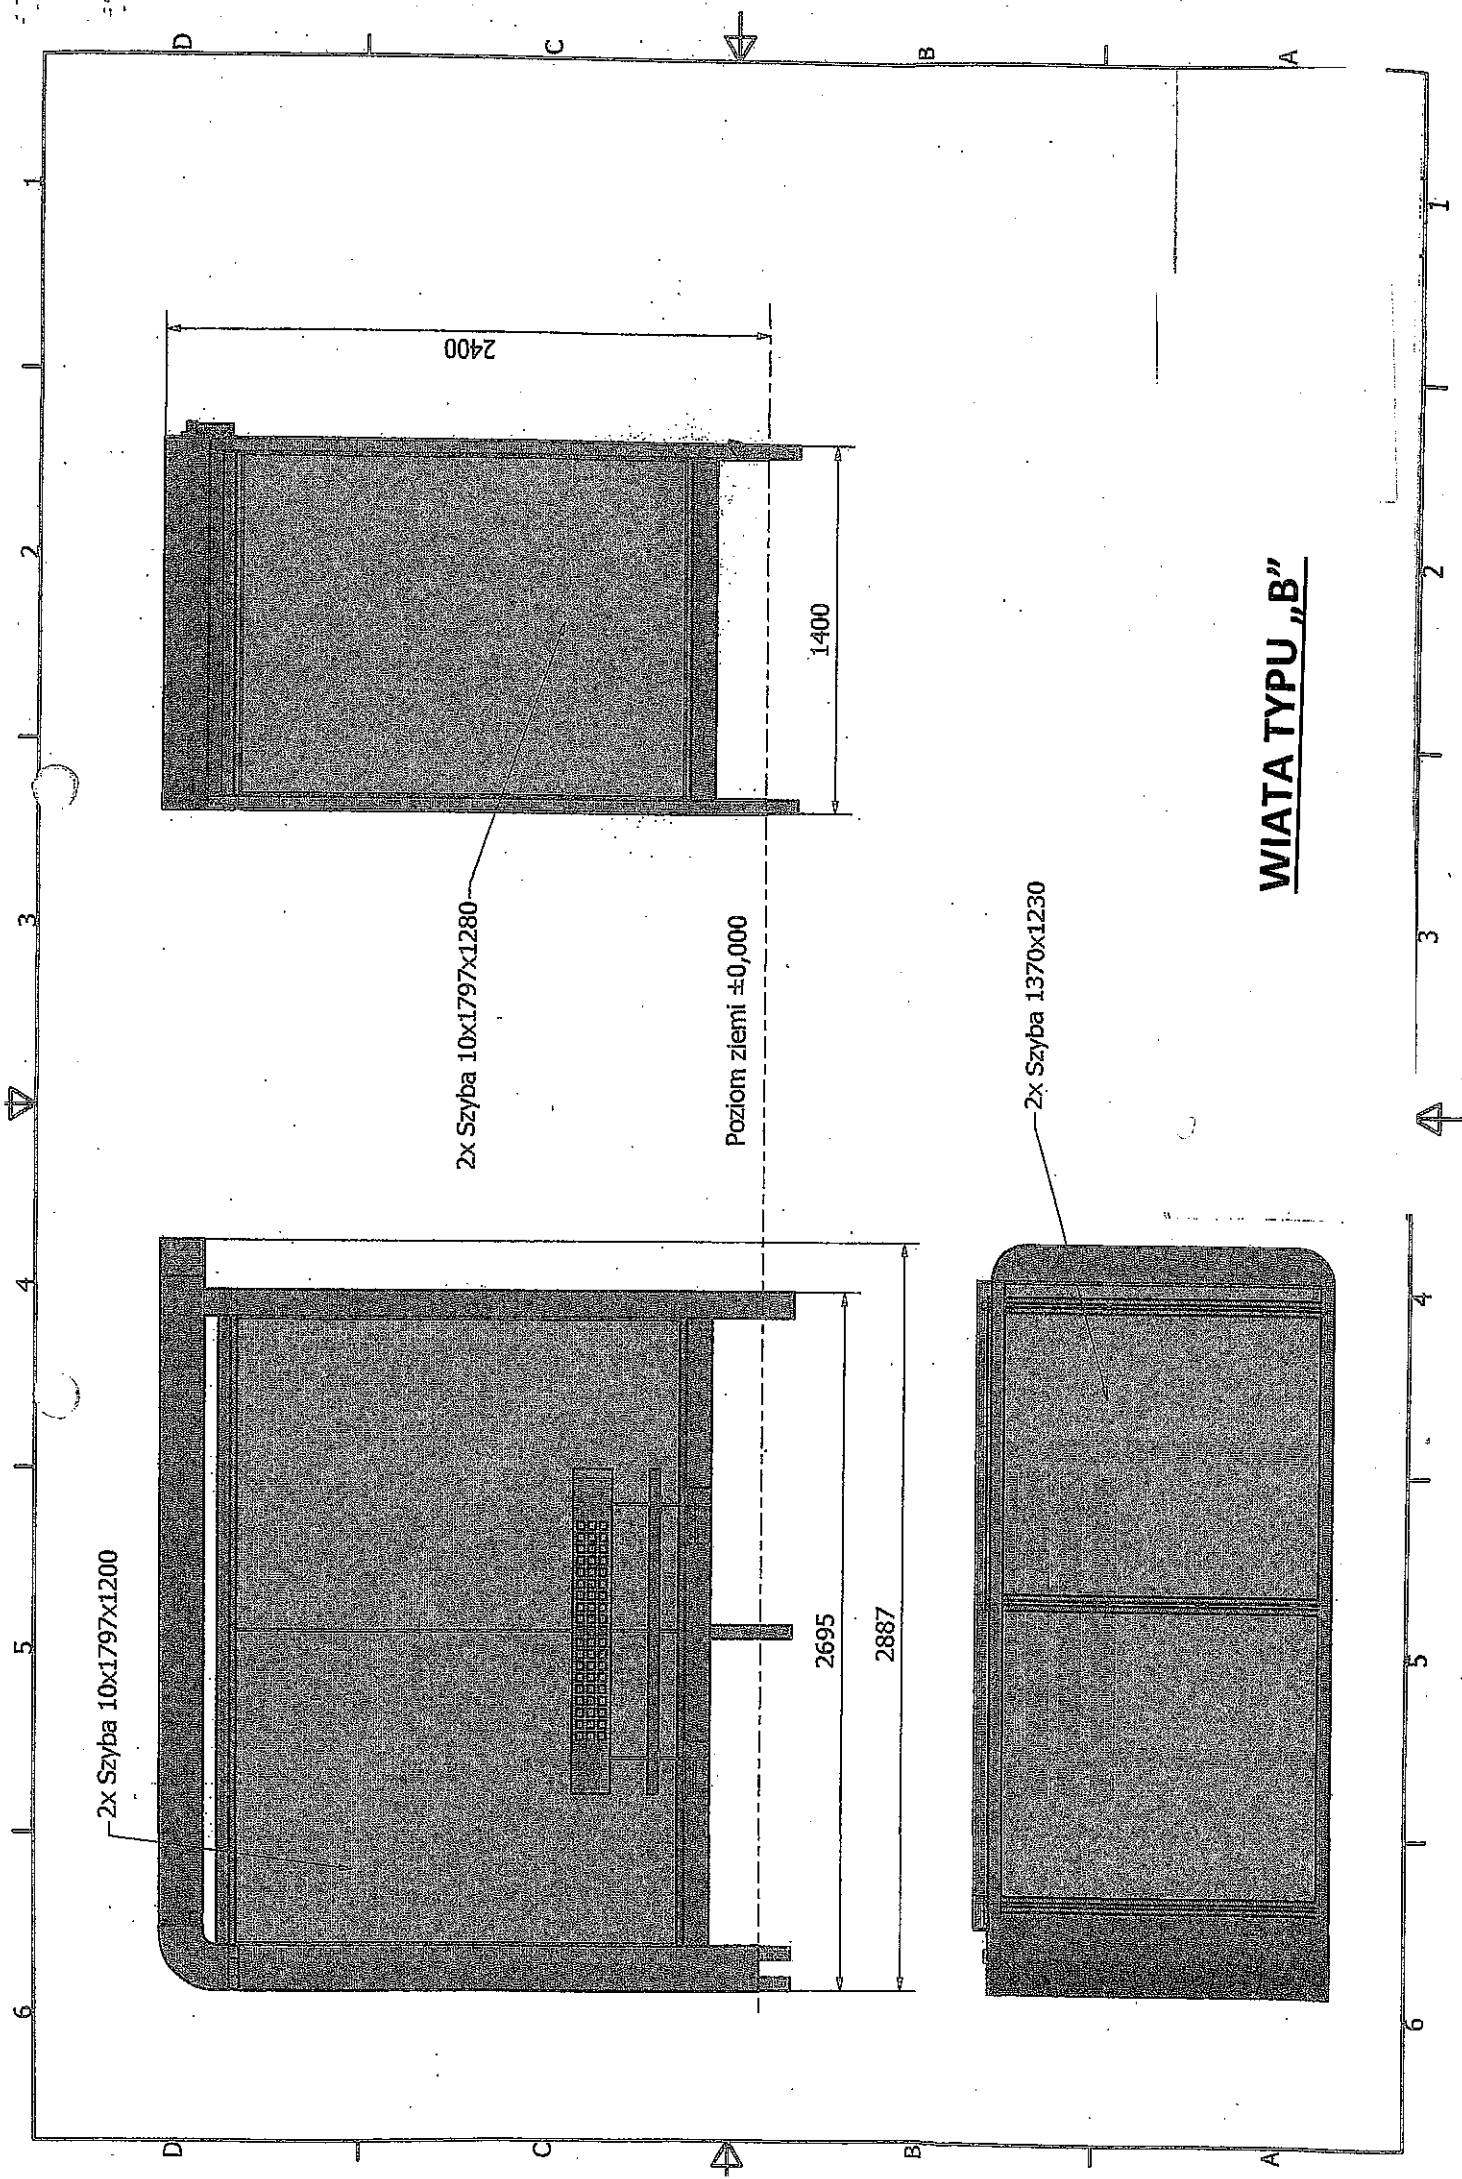

WIATA TYPU „B”

2x Szyba 10x1797x1200

2x Szyba 10x1797x1280

Poziom ziemi ±0,000

2x Szyba 1370x1230

2695

2887

1400


2400

A B C D

A B C D



1 2 3 4 5 6

1 2 3 4 5 6

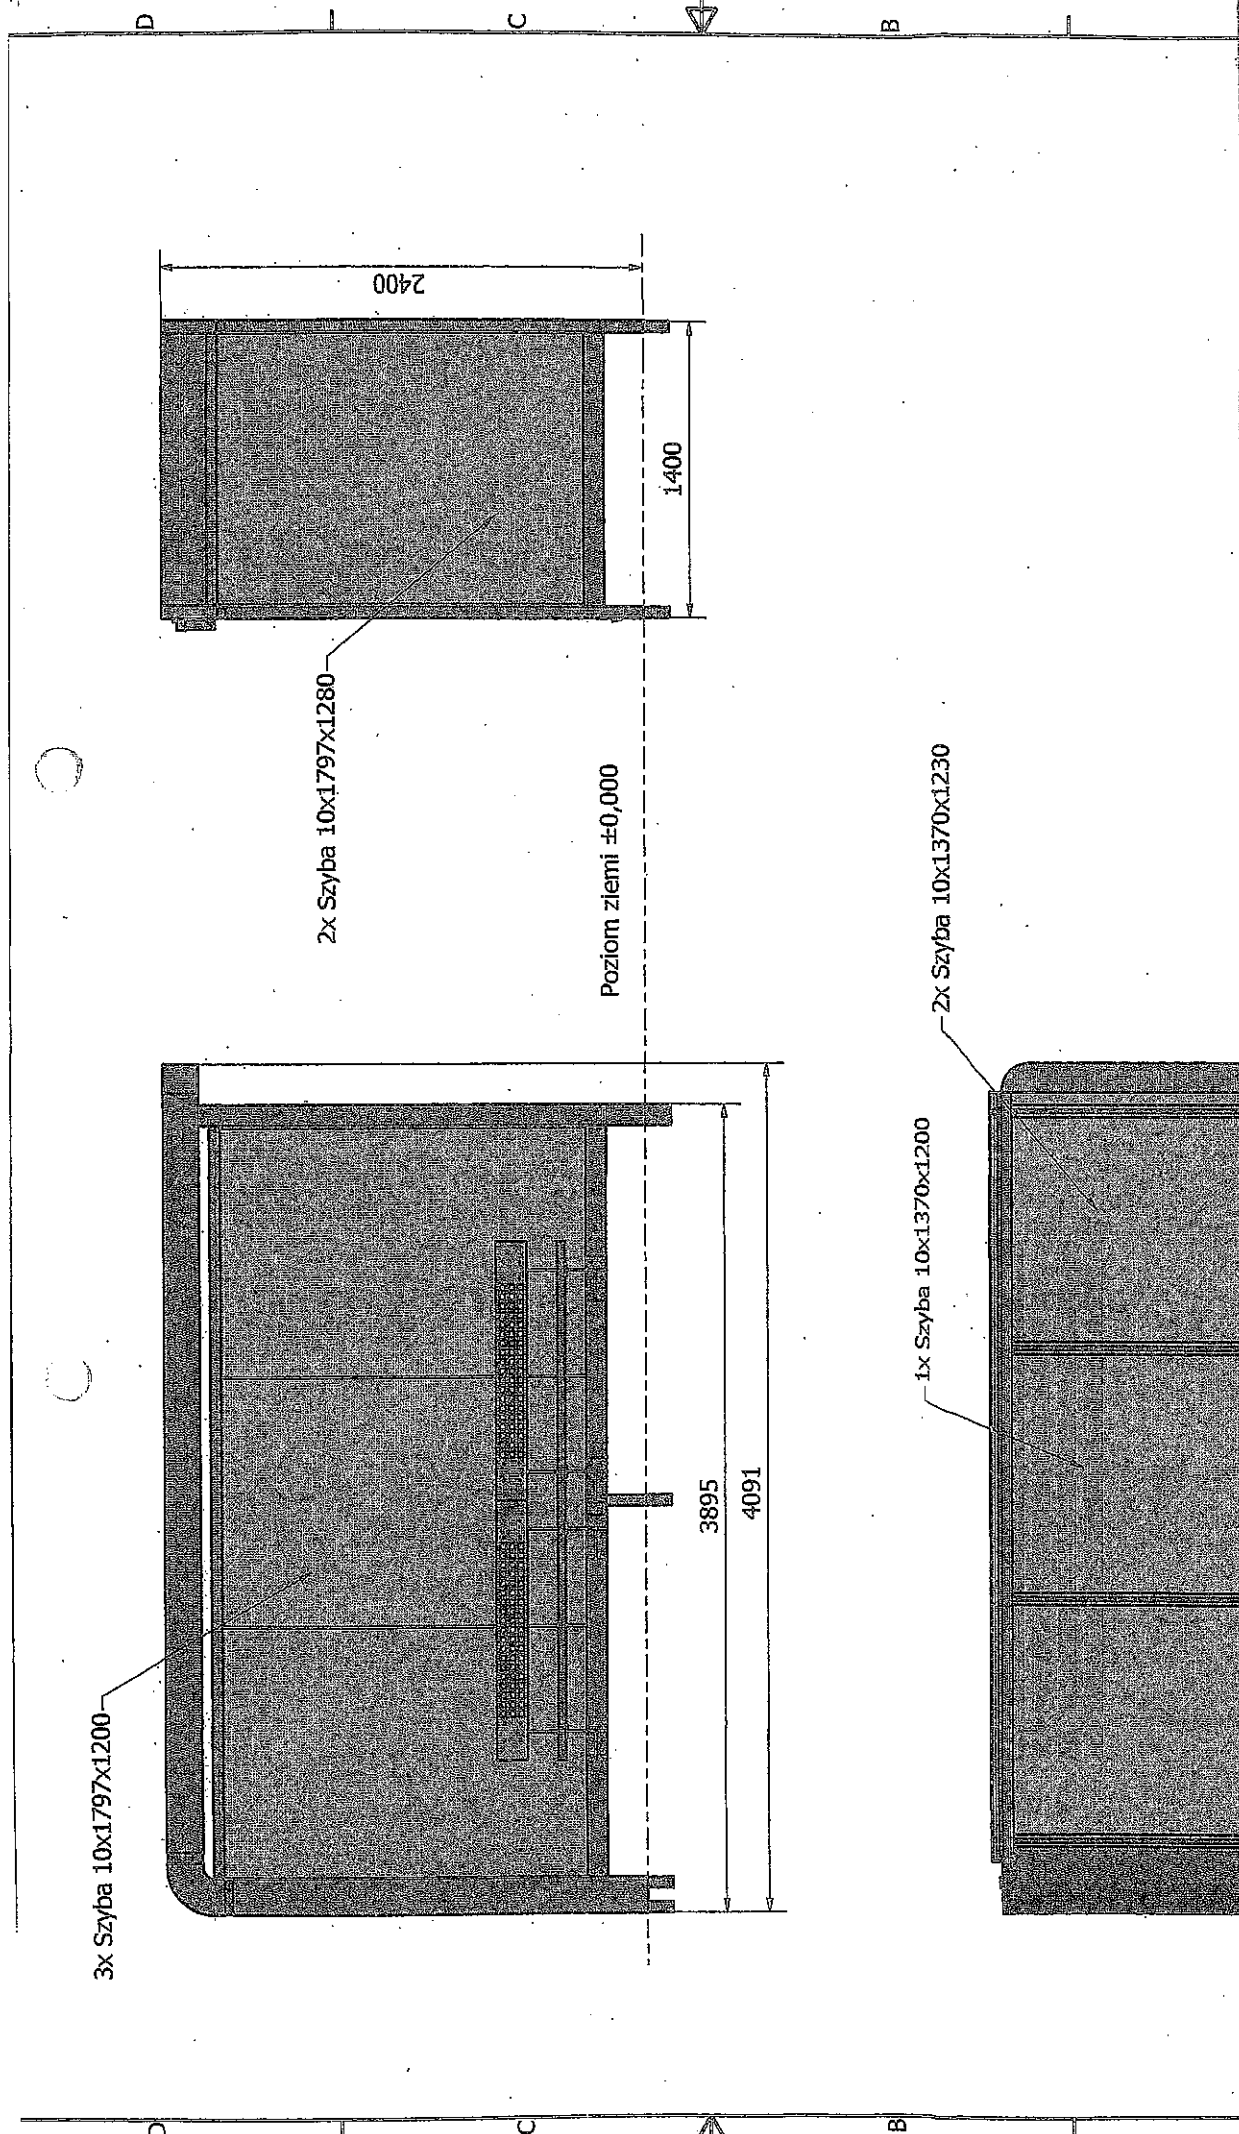

WIATA TYPU „C”




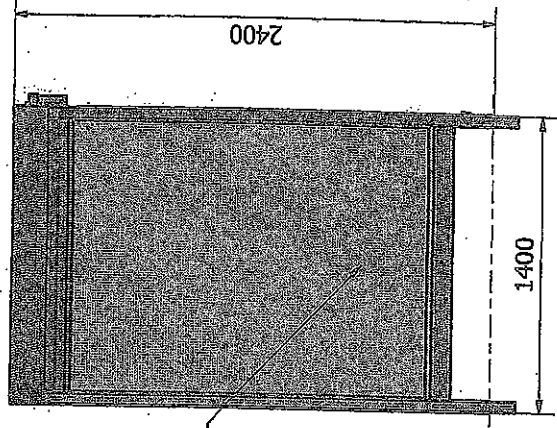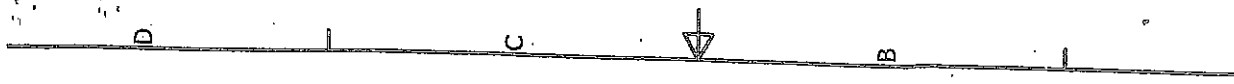

2x Szyba 10x1797x1280


Poziom ziemi ±0,000

2x Szyba 10x1797x1200

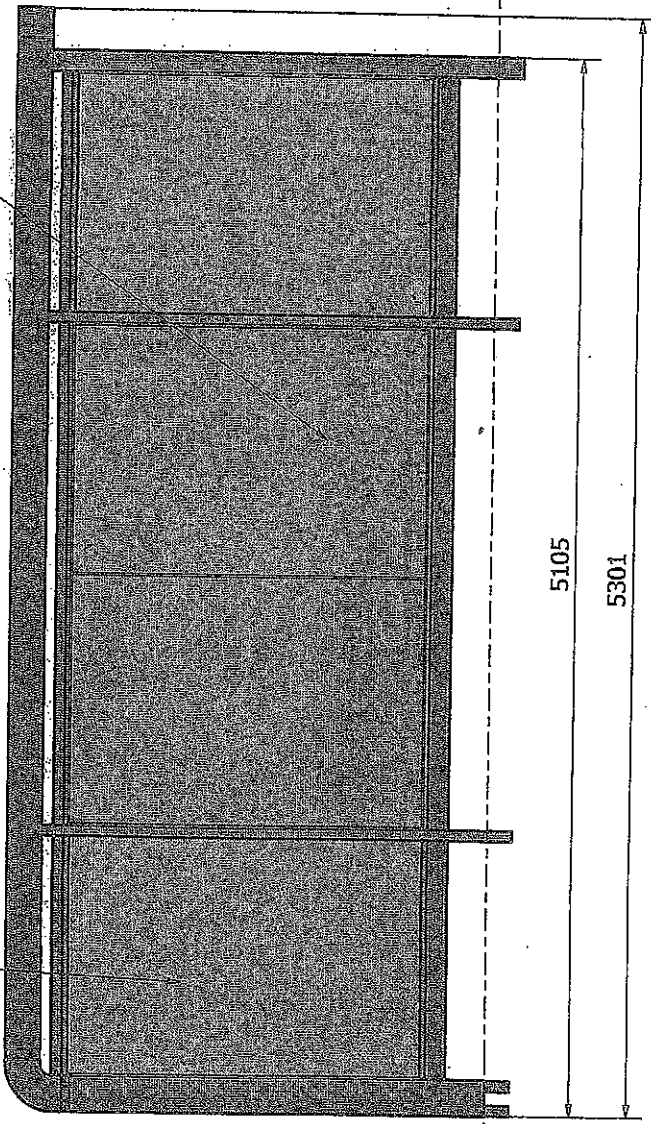

4x Szyba 10x1797x1200

2x Szyba 10x1370x1230

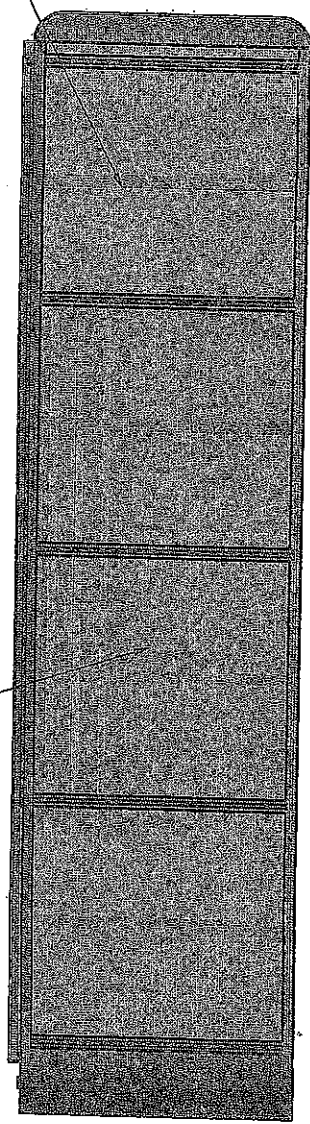


2x Szyba 10x1370x1200



WIATA TYPU „D”



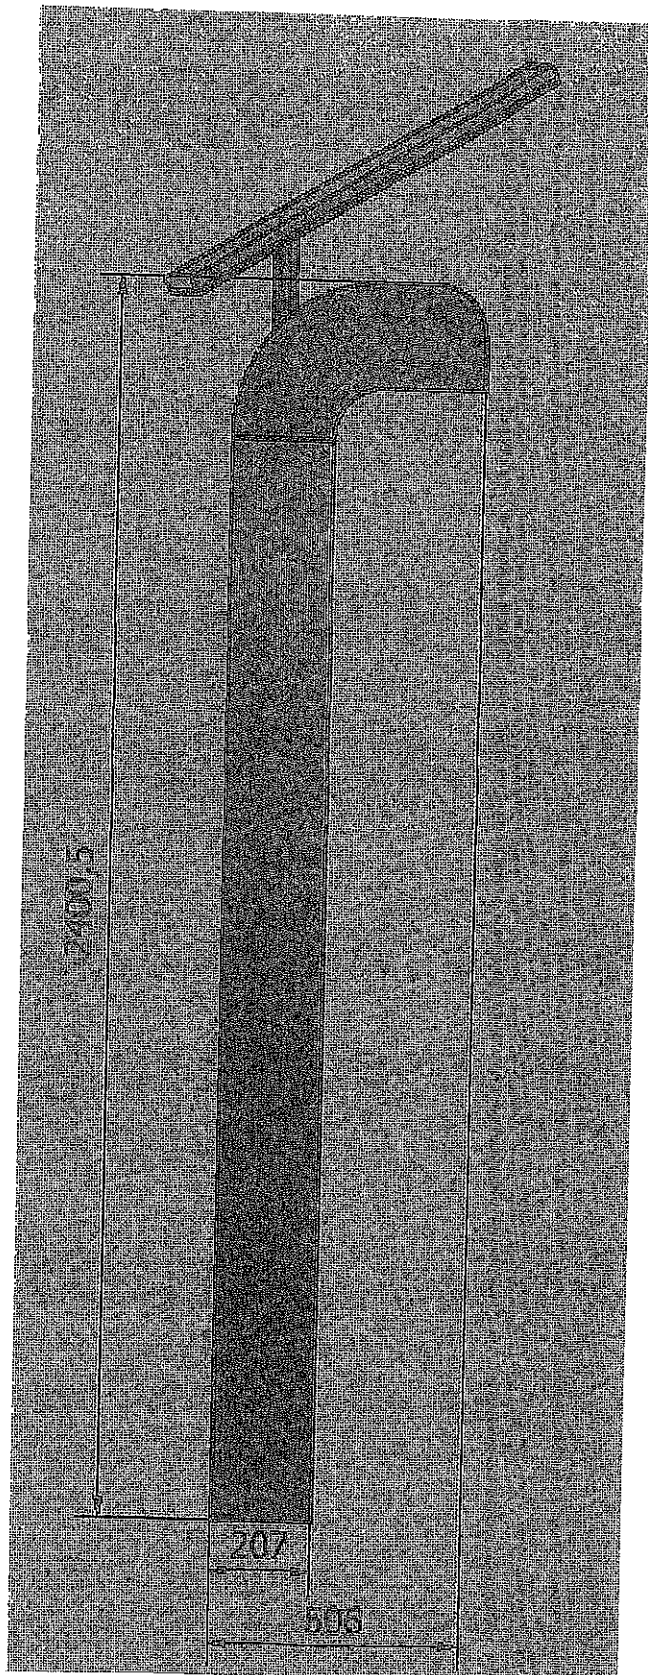

SŁUP MULTIMEDIALNY